


PROJECT LOCATIONS

ATTACHMENT NO. 2

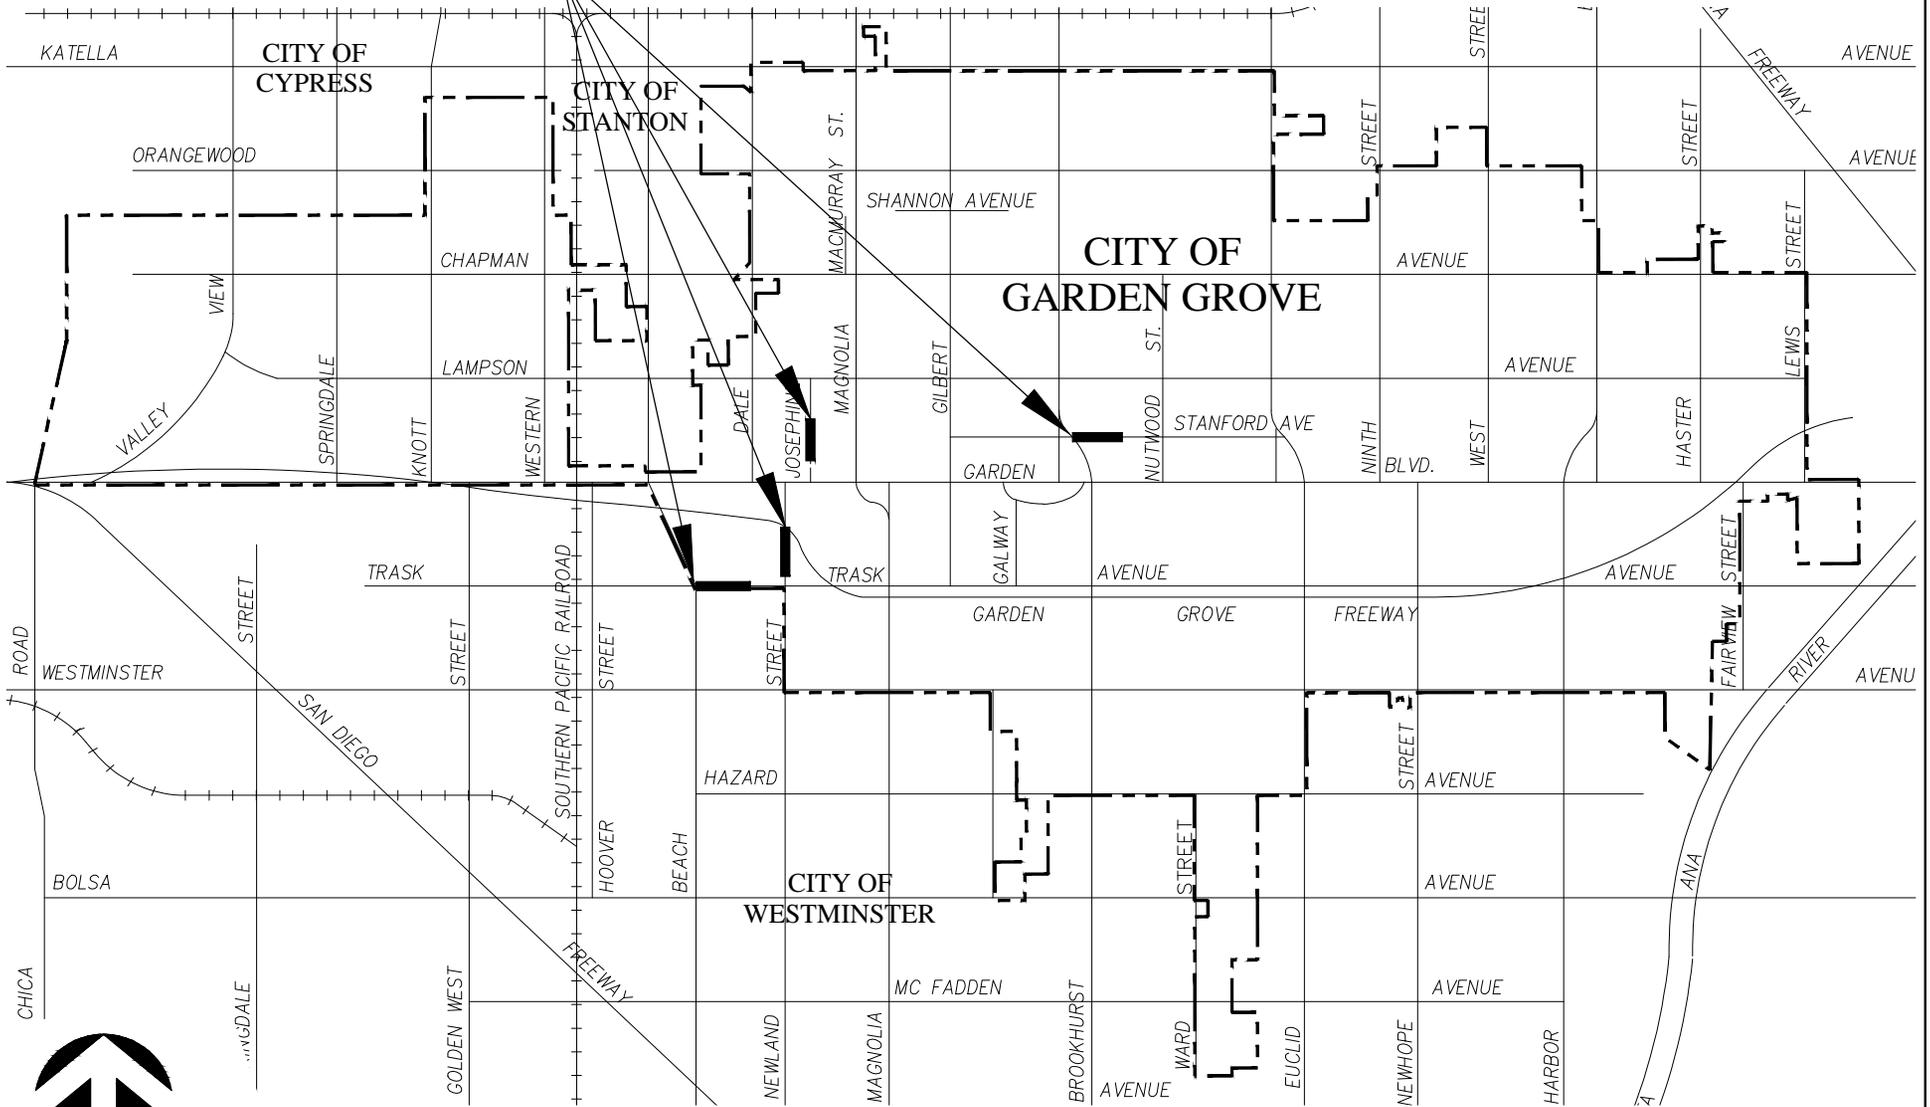

PROJECT LOCATION MAP



City Of Garden Grove
Department Of Public Works



CHECKED BY: S.K.	SCALE: N.T.S.	PROJECT NO. 7833	DRAWING NO.
PREPARED BY: M.C.	GARDEN GROVE SANITARY DISTRICT TRASK AVENUE - NEWLAND STREET SEWER IMPROVEMENTS		
DRAWN BY: M.C.			