


H:\AutoCAD\GG_PARCEL_WATER_SEWER



City of Garden Grove
Department of Public Works

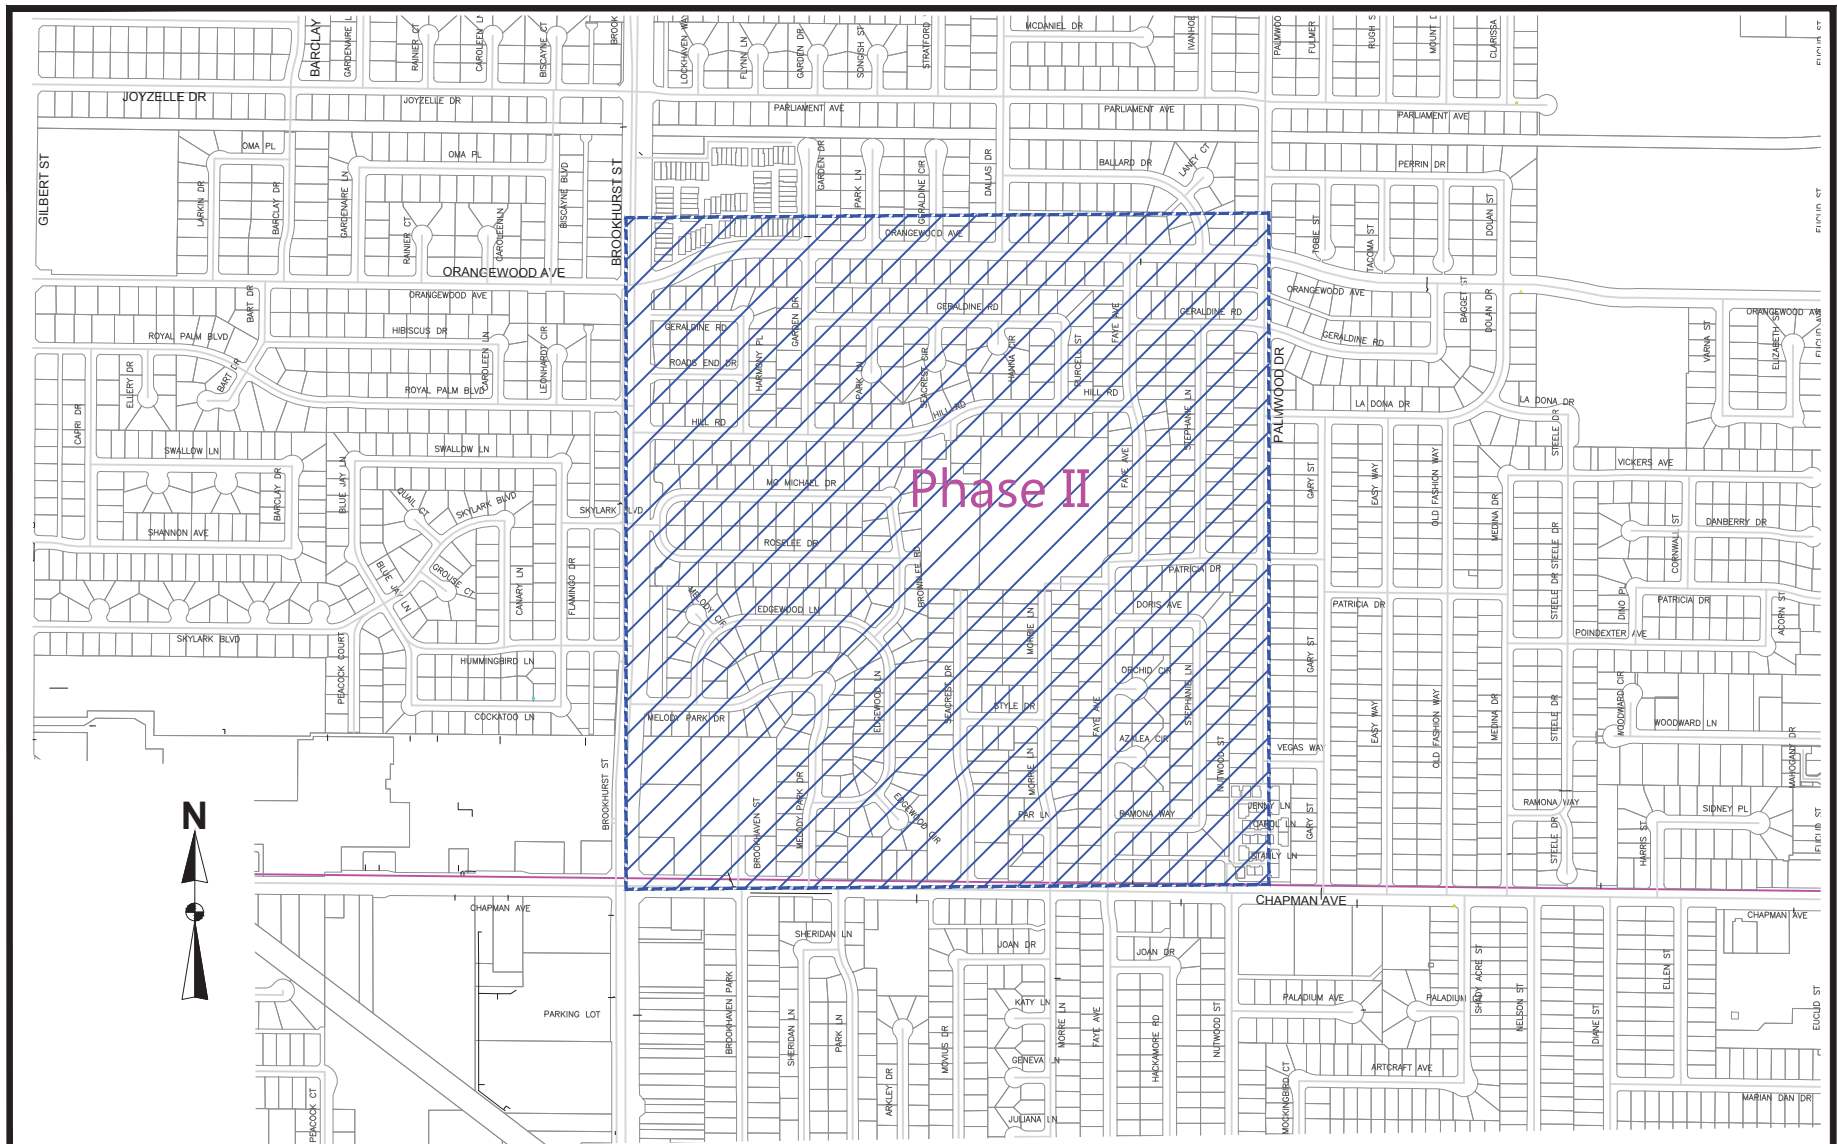

CHECKED BY: S.K.	SCALE: N.T.S.	PROJECT NO. 7401	DATE: May, 2018
PREPARED BY: R.L.	LOCATION MAP WATER SERVICE REPLACEMENT PROJECTS - PHASE II & IV		
DRAWN BY: R.L.			