


# PROJECT LOCATIONS


# ATTACHMENT NO. 1

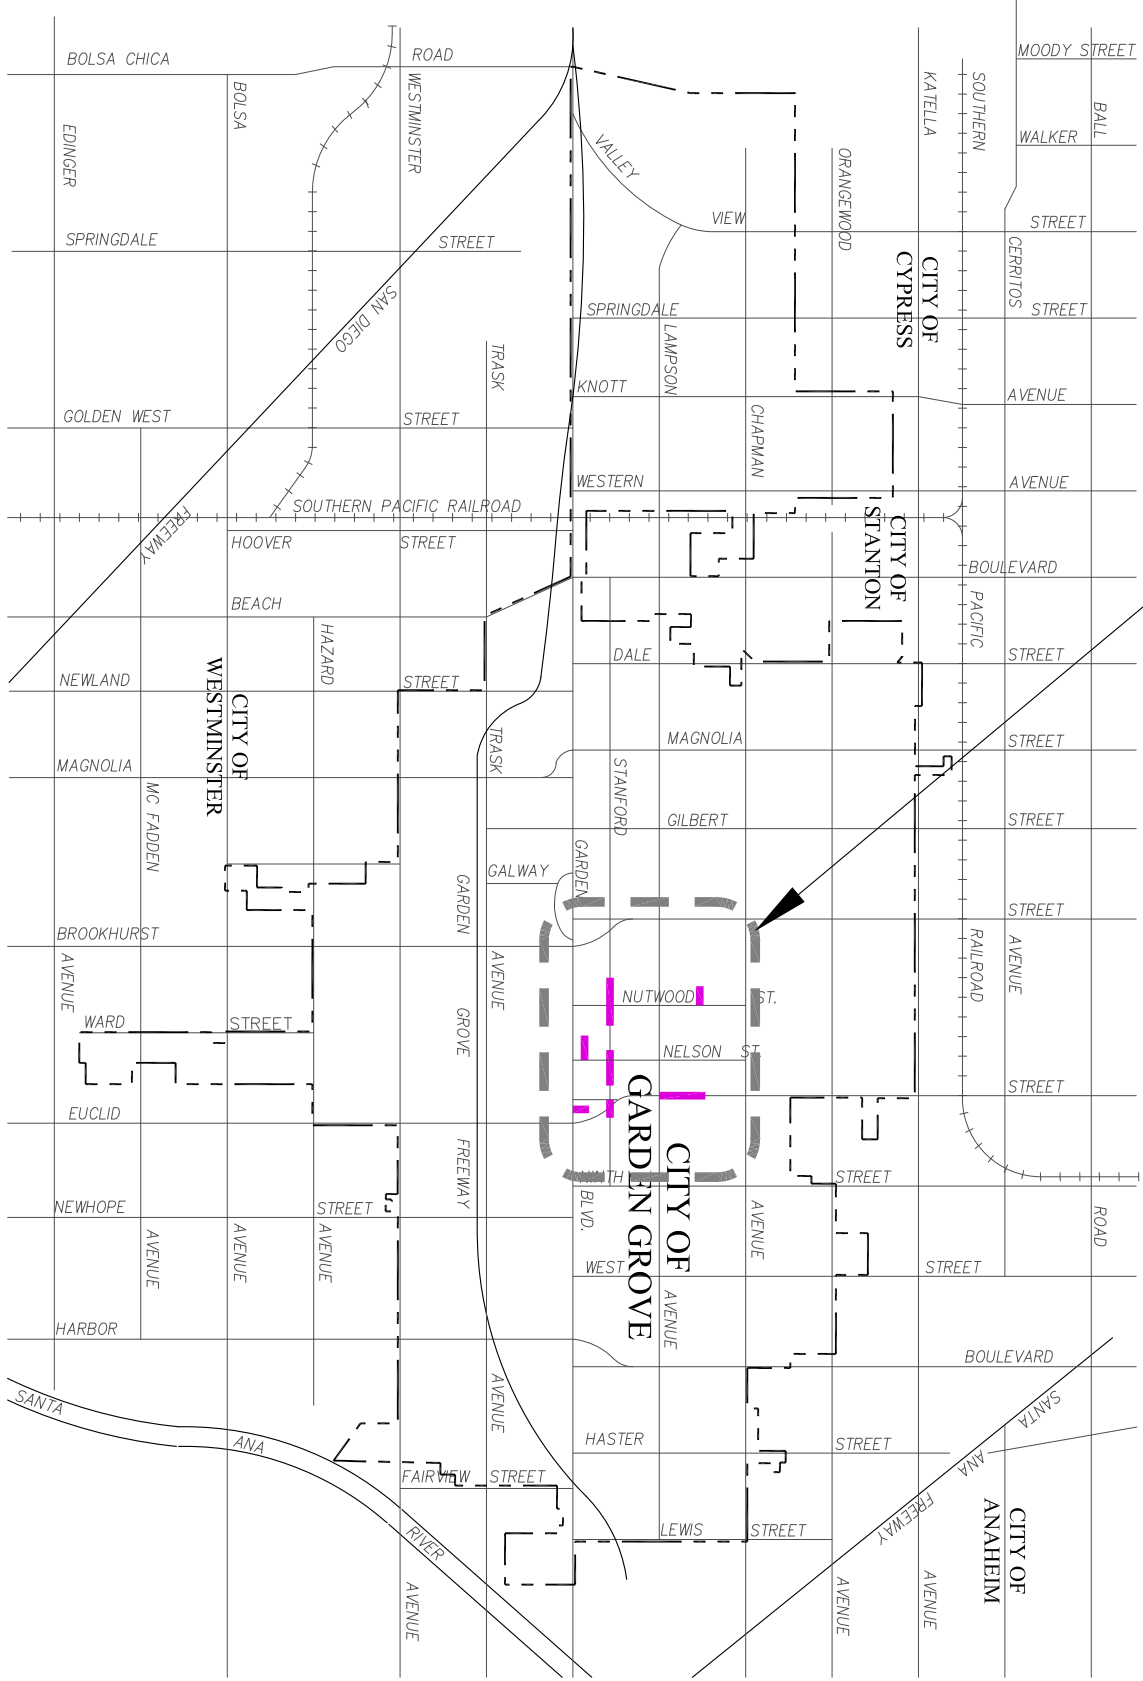

## PROJECT LOCATION MAP



City Of Garden Grove  
 Department Of Public Works

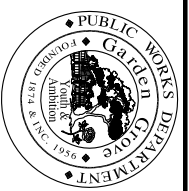

CHECKED BY: <b>R.L.</b>	SCALE: <b>N.T.S.</b>	DATE: <b>FEB. 26, 2019</b>	DRAWING NO.
PREPARED BY: <b>M.C.</b>	GARDEN GROVE SANITARY DIST. SEWER REHABILITATION PHASE I - SEWER REPLACEMENT PROJECT 1		
DRAWN BY: <b>M.C.</b>			