



PROJECT LOCATIONS

ATTACHMENT NO. 2

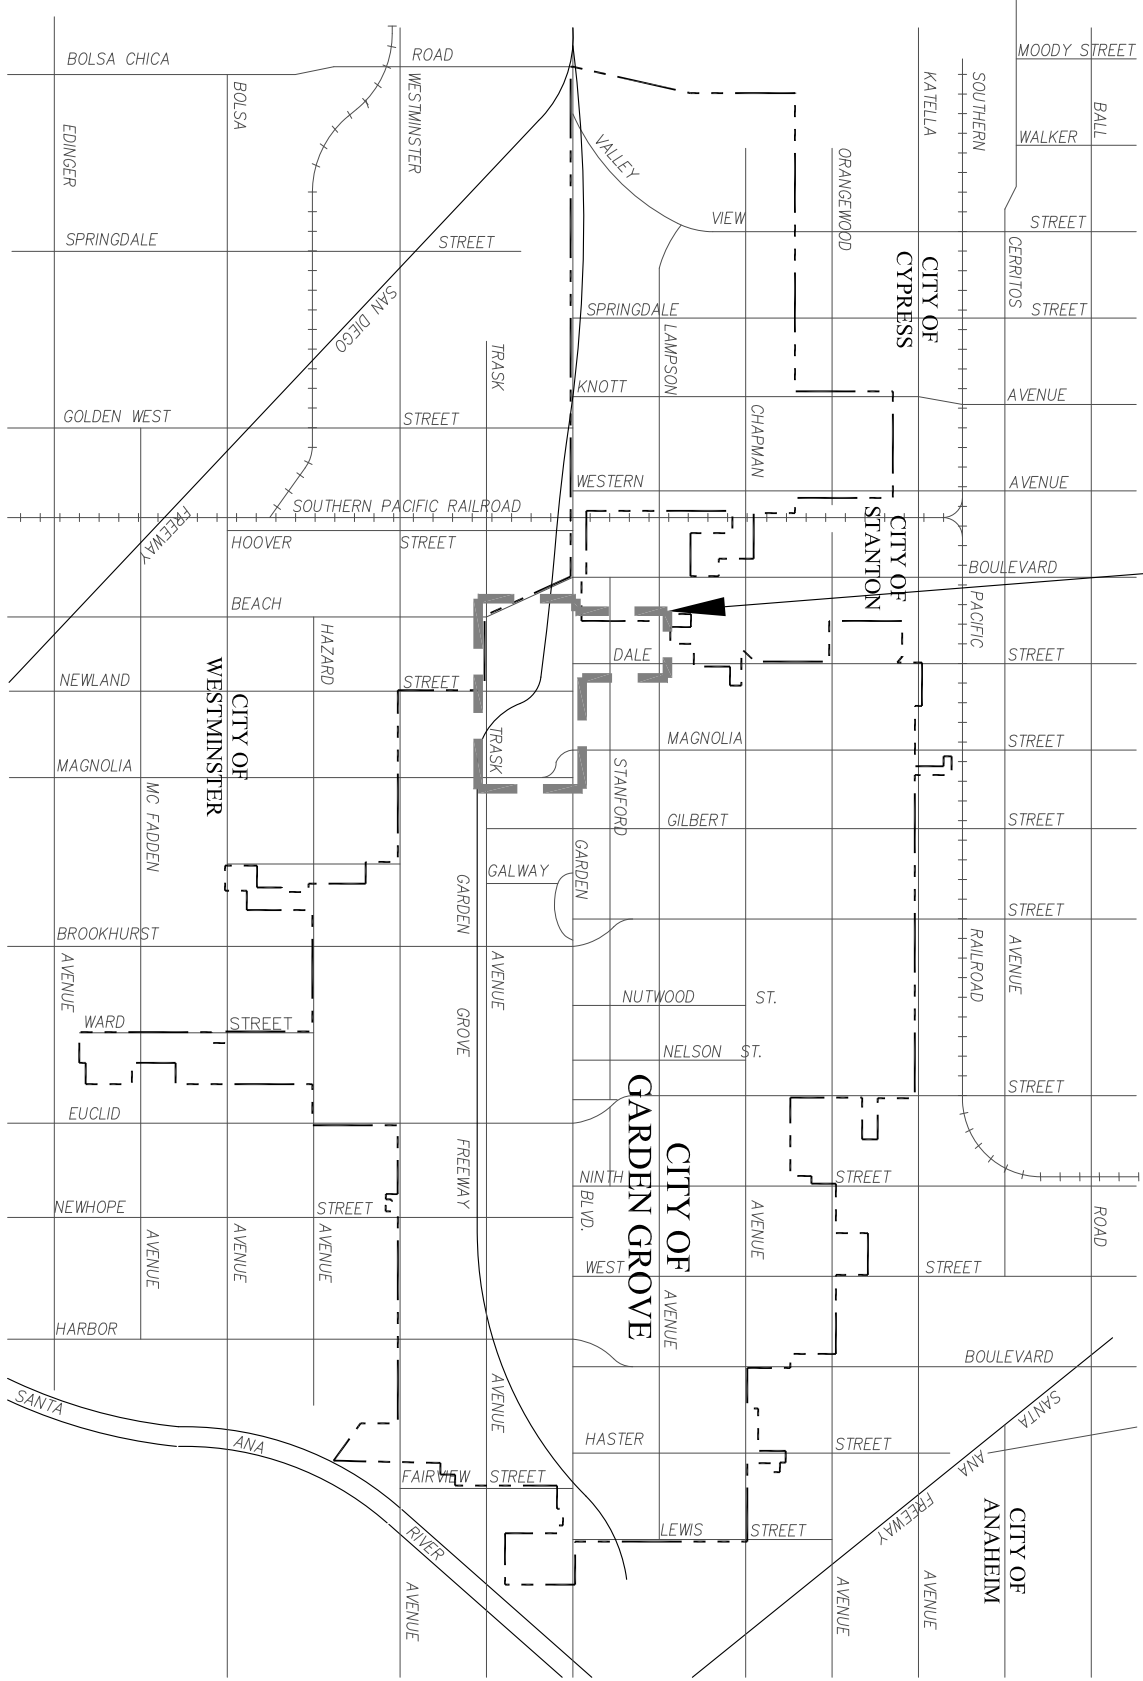

City Of Garden Grove
Department Of Public Works

PROJECT LOCATION MAP

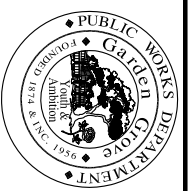

CHECKED BY: R.L.	SCALE: N.T.S.	DATE: FEB. 26, 2019	DRAWING NO.
PREPARED BY: M.C.	GARDEN GROVE SANITARY DIST. SEWER REHABILITATION PHASE I - SEWER LINING PROJECT 1 & 2		
DRAWN BY: M.C.			