



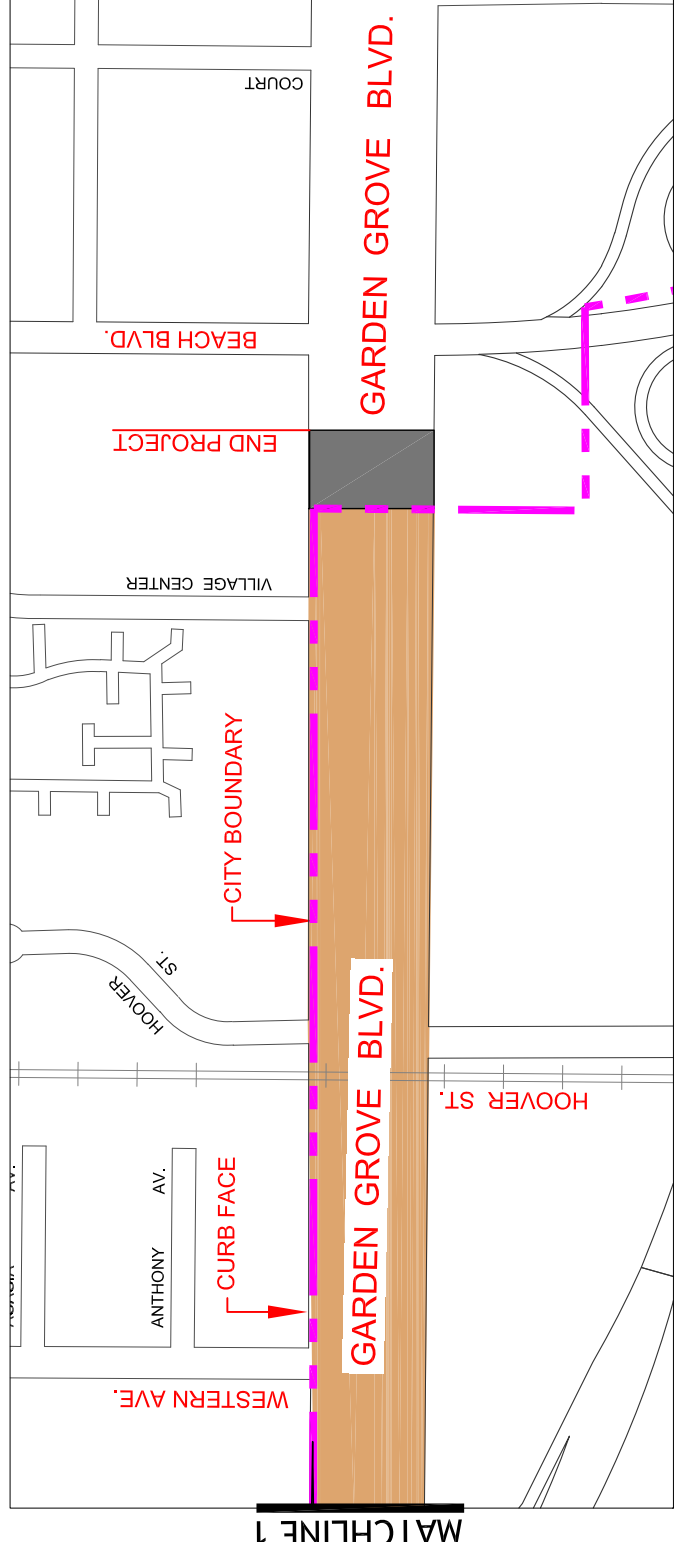

CITY OF WESTMINSTER
EXHIBIT 'A'
PROJECT LOCATION MAP
GARDEN GROVE BLVD. STREET IMPROVEMENTS FROM
EDWARDS ST. TO BEACH BLVD.

Drawn by:	SP
Scale:	(NOT TO SCALE)
Date:	FEB 2024
Sheet 1 of 1	

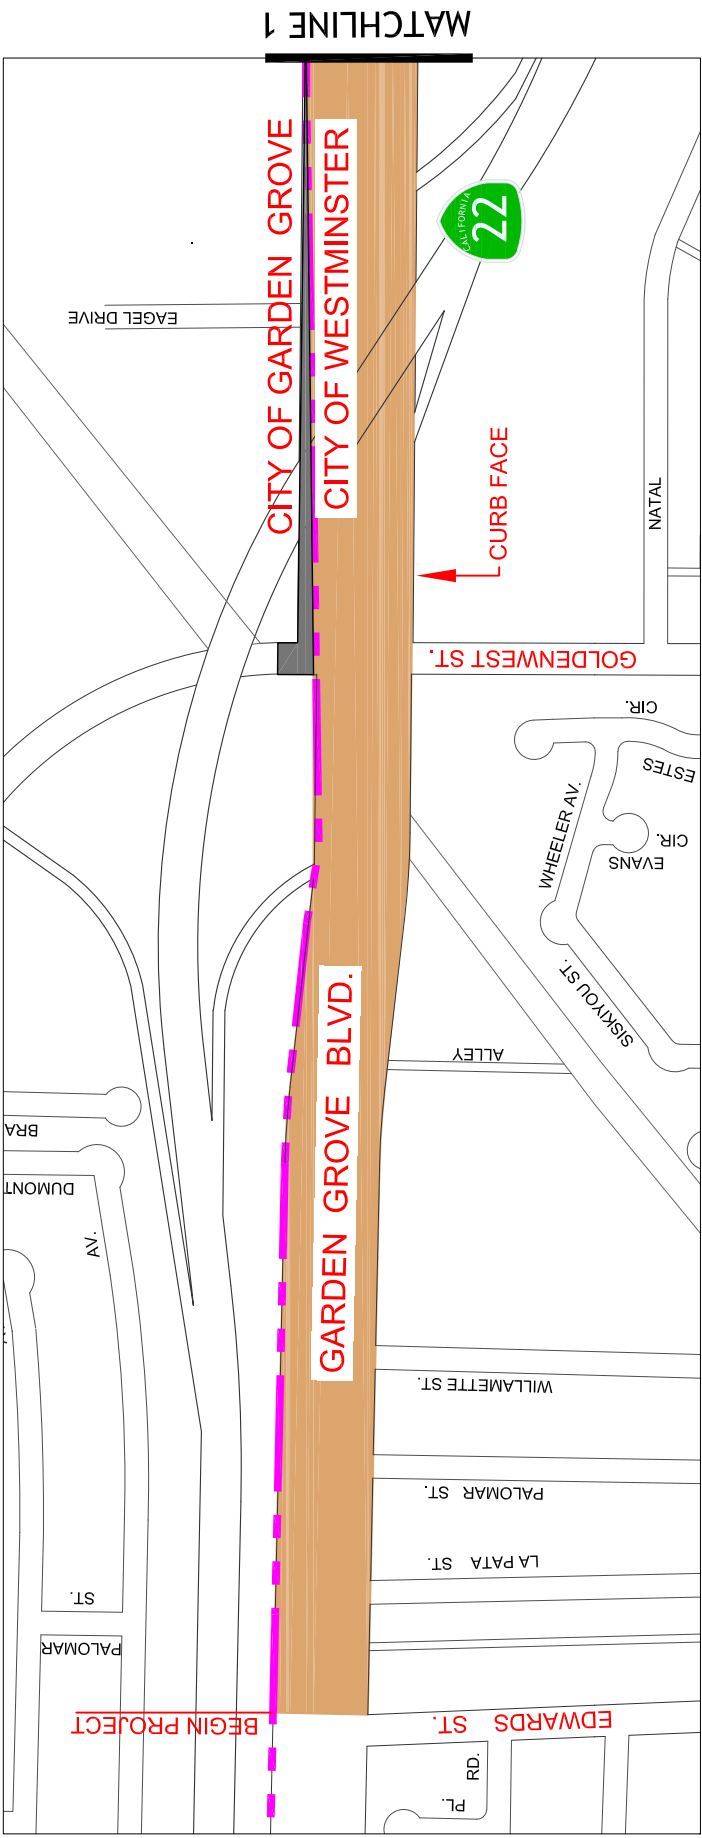

- LEGEND**
- CITY BOUNDARY
 - STREET RECONSTRUCTION
 - WORK WITHIN CITY OF WESTMINSTER R/W
 - WORK WITHIN CITY OF GARDEN GROVE R/W

