



AGENDA

Garden Grove Sanitary District
Board of Directors

Tuesday, August 28, 2018

6:30 PM

Community Meeting Center, 11300
Stanford Avenue, Garden Grove, CA
92840

Kris Beard

President

John R. O'Neill

Vice President

Patrick Phat Bui

Member

Steven R. Jones

Member

Stephanie

Klopfenstein

Member

Kim B. Nguyen

Member

Thu-Ha Nguyen

Member

Meeting Assistance: Any person requiring auxiliary aids and services, due to a disability, to address the Sanitary District should contact the City Clerk's Office 72 hours prior to the meeting to arrange for accommodations. Phone: 714) 741-5040.

Agenda Item Descriptions: Are intended to give a brief, general description of the item. The Sanitary District may take legislative action deemed appropriate with respect to the item and is not limited to the recommended action indicated in staff reports or the agenda.

Documents/Writings: Any revised or additional documents/writings related to an item on the agenda distributed to all or a majority of the Sanitary District Members within 72 hours of a meeting, are made available for public inspection at the same time (1) in the City Clerk's Office at 11222 Acacia Parkway, Garden Grove, CA 92840, during normal business hours; (2) on the City's website as an attachment to the Sanitary District meeting agenda; and (3) at the Council Chamber at the time of the meeting.

Public Comments: Members of the public desiring to address the Sanitary District are requested to complete a pink speaker card indicating their name and address, and identifying the subject matter they wish to address. This card should be given to the City Clerk prior to the start of the meeting. General comments are made during "Oral Communications", and should be limited to matters under consideration and/or what the Sanitary District has jurisdiction over. Persons wishing to address the Sanitary District regarding a Public Hearing matter will be called to the podium at the time the matter is being considered.

Manner of Addressing the Sanitary District: After being called by the President, you may approach the podium, it is requested that you state your name for the record, and proceed to address the Sanitary District. All remarks and questions should be addressed to the Sanitary District as a whole and not to individual Sanitary District Members or staff members. Any person making impertinent, slanderous, or profane remarks or who becomes boisterous while addressing the Sanitary District shall be called to order by the President. If such conduct continues, the President may order the person barred from addressing the Sanitary District any further during that meeting.

Time Limitation: Speakers must limit remarks for a total of (5) five minutes. When any group of

persons wishes to address the Sanitary District on the same subject matter, the President may request a spokesperson be chosen to represent the group, so as to avoid unnecessary repetition. At the Sanitary District's discretion, a limit on the total amount of time for public comments during Oral Communications and/or a further limit on the time allotted to each speaker during Oral Communications may be set.

PLEASE SILENCE YOUR CELL PHONES DURING THE MEETING.

AGENDA

Open Session

6:30 PM

ROLL CALL: MEMBER BUI, MEMBER JONES, MEMBER KLOPFENSTEIN, MEMBER K. NGUYEN, MEMBER T. NGUYEN, VICE PRESIDENT O'NEILL, PRESIDENT BEARD

1. ORAL COMMUNICATIONS (to be held simultaneously with other legislative bodies)

2. CONSENT ITEMS

(Consent Items will be acted on simultaneously with one motion unless separate discussion and/or action is requested by a Sanitary District Member.)

- 2.a. Receive and file minutes from the meeting held on July 24, 2018. *(Action Item)*

3. ITEMS FOR CONSIDERATION

- 3.a. Award of contract to Mladen Buntich Construction Co., Inc., for Project No. 7838 - Orangewood Avenue Sewer Improvements Project. (Cost: \$708,835) *(Action Item)*

4. MATTERS FROM THE PRESIDENT, BOARD MEMBERS AND GENERAL MANAGER

5. ADJOURNMENT

The next Regular Meeting of the Sanitary District will be held on Tuesday, September 25, 2018, at 5:30 p.m. in the Community Meeting Center, 11300 Stanford Avenue, Garden Grove, California.

City of Garden Grove

INTER-DEPARTMENT MEMORANDUM

To: Scott C. Stiles From: Teresa Pomeroy
Dept.: General Manager Dept.: City Clerk
Subject: Receive and file minutes Date: 8/28/2018
from the meeting held on
July 24, 2018. (*Action Item*)

Attached are the minutes from the meeting held on July 24, 2018, recommended to be received and filed as submitted or amended.

ATTACHMENTS:

Description	Upload Date	Type	File Name
Minutes	8/24/2018	Minutes	July_24__2018.pdf

MINUTES

GARDEN GROVE SANITARY DISTRICT BOARD OF DIRECTORS

Regular Meeting

Tuesday, July 24, 2018

Community Meeting Center
11300 Stanford Avenue, Garden Grove, California 92840

Member O'Neill attended the meeting remotely via Skype from the Tenaya Lodge,
1122 Highway 41, Fish Camp, California 93623

CONVENE MEETING

At 7:10 p.m., President Beard convened the meeting in the Council Chamber.

ROLL CALL PRESENT: (7) President Beard, Members Bui, Jones,
Klopfenstein, K. Nguyen, T. Nguyen, O'Neill

ABSENT: (0) None

ORAL COMMUNICATIONS

Speakers: Charles Mitchell, Leland Sisk, Josh McIntosh, Verla Lambert, Todd Priest, Tony Flores, Roger Matsunaga, Charlie Loffler, Carolyn Cavecche, Maureen Blackmun, Captain Travis Whitman, Cindy Nagamatsu Hanlon.

Correspondence: Beebee Leaves, Audrey Walker, Sherry Williams.

RECESS

At 7:53 p.m., President Beard declared a recess.

RECONVENE

At 7:55 p.m., President Beard reconvened the meeting with all Members present.

RECEIVE AND FILE MINUTES FROM THE MEETING HELD ON JUNE 26, 2018
(F: Vault)

It was moved by Member Jones, seconded by Member Klopfenstein that:

The minutes from the meeting held on June 26, 2018, be received and filed.

The motion carried by a 7-0 vote as follows:

Ayes: (7) Beard, Bui, Jones, Klopfenstein, K. Nguyen, T. Nguyen, O'Neill
Noes: (0) None

ADJOURNMENT

At 7:56 p.m., President Beard adjourned the meeting. The next Regular Sanitary District Meeting is scheduled for Tuesday, August 28, 2018, at 5:30 p.m. at the Community Meeting Center, 11300 Stanford Avenue, Garden Grove, California.

Teresa Pomeroy, CMC
Secretary

City of Garden Grove

INTER-DEPARTMENT MEMORANDUM

To:	Scott C. Stiles	From:	William E. Murray
Dept.:	General Manager	Dept.:	Public Works
Subject:	Award of contract to Mladen Buntich Construction Co., Inc., for Project No. 7838 - Orangewood Avenue Sewer Improvements Project. (Cost: \$708,835) (<i>Action Item</i>)		
		Date:	8/28/2018

OBJECTIVE

For the Garden Grove Sanitary District (District) Board to award a contract to Mladen Buntich Construction Co., Inc., for the construction of Project No. 7838 – Orangewood Avenue Sewer Improvements.

BACKGROUND

The Orangewood Avenue Sewer Improvements Project is one of many projects designed to minimize sewer capacity issues throughout the city. The improvements also comply with the Regional Water Quality Control Board's Waste Discharge Requirements. The District System Evaluation and Capacity Assurance Plan identified the Orangewood Avenue Sewer Improvements as one of the high priority projects. A location map is attached.

This project will relieve capacity deficiencies in the existing Orangewood Avenue Sewer. The work includes, but is not limited to, the installation of approximately 845 linear feet of new replacement extra strength Vitrified Clay Pipe sewer line of various sizes (10-inch, 15-inch, and 18-inch), abandonment of approximately 770 linear feet of existing sewer line, construction of five (5) new sewer manholes, removal of three (3) existing sewer manholes, and modification of one (1) Orange County Sanitation District existing sewer manhole. Construction of sewer mains in Orangewood Avenue and Western Avenue includes replacement of traffic loop detectors.

DISCUSSION

Seven (7) bids were received and opened by the City Clerk's Office on July 10, 2018, at 10:00 a.m. (see Bid Summary Sheet). The lowest responsive bidder, Vasilj, Inc.,

has informed the District that their bid contains a major error (see Low Bid Withdrawal attachment). Vasilj, Inc. has requested that they be relieved from the bid and that their bid bond be returned. The District staff finds that their request meets the provisions of the Public Contract Code for granting such relief and concurs with the same. The second lowest responsive bidder is Mladen Buntich Construction Co., Inc., with a total bid of \$708,835. This bid is within the current project budget. The licenses and references of the contractor have been reviewed and verified by staff, and all other documentation is in order. The anticipated contract schedule is as follows:

<i>Award Contract</i>	<i>August 28, 2018</i>
<i>Begin Construction</i>	<i>September 10, 2018</i>
<i>Complete Construction</i>	<i>November 16, 2018</i>

FINANCIAL IMPACT

There is no impact to the General Fund. This project is included in the 2018/19 Capital Improvement Budget, and will be financed with Sewer Funds in the amount of \$708,835.

RECOMMENDATION

It is recommended that the Sanitary District Board:

- Award a contract to Mladen Buntich Construction Co., Inc. for Project No. 7838 – Orangewood Avenue Sewer Improvements Project, in the amount of \$708,835; and
- Authorize the General Manager to execute the agreement on behalf of the Sanitary District.

By: Myung Chun
Associate Engineer

ATTACHMENTS:

Description	Upload Date	Type	File Name
Bid Summary Sheet	8/15/2018	Backup Material	Bid_Summary_Sheet_Orangewood_Sewer_Improvement.doc
Project Location Map	8/15/2018	Backup Material	GGSD#7838-OrangewoodSewerLocationMap(Aug15-2018).pdf
Construction Agreement	8/15/2018	Backup Material	OrangewoodSewer-ConstructionAgreementSigned1(Aug14-2018).pdf
Low Bid Withdrawal	8/15/2018	Backup Material	Vasilj___Inc_withdraw_letter_for_Project_No._7838_Bid_Date_7_10_2018_(1).pdf

**CITY OF GARDEN GROVE
PUBLIC WORKS DEPARTMENT
WATER SERVICES DIVISION**



BID SUMMARY SHEET

PROJECT: **Orangewood Avenue Sewer
Improvements Project,
Project No. 7838**


BID OPENING
DATE: **July 10, 2018**
TIME: **10:00 AM**

<u>Facility Name</u>	<u>Engineer's Estimate</u>	<u>Contract Amount</u>
Orangewood Avenue Sewer Improvements Project Project No. 7838	\$729,000	\$708,835

Bidder's Name	Total Bid	%Under /Over Engineers Estimate
1. Vasilj, Inc. (Withdrawal)	\$ 617,990	-15.2%
2. Mladen Buntich Construction Co., Inc.	\$ 708,835	-2.8%
3. Ramona, Inc.	\$ 720,125	-1.2%
4. Mike Prlich and Sons, Inc.	\$ 796,100	13.7%
5. Kordich Construction, Inc.	\$ 832,200	18.9%
6. Aid Builders, Inc.	\$ 866,825	10.9%
7. Garrett J. Gentry General Engineering, Inc.	\$ 901,959	28.0%

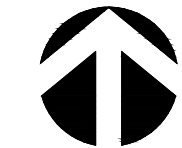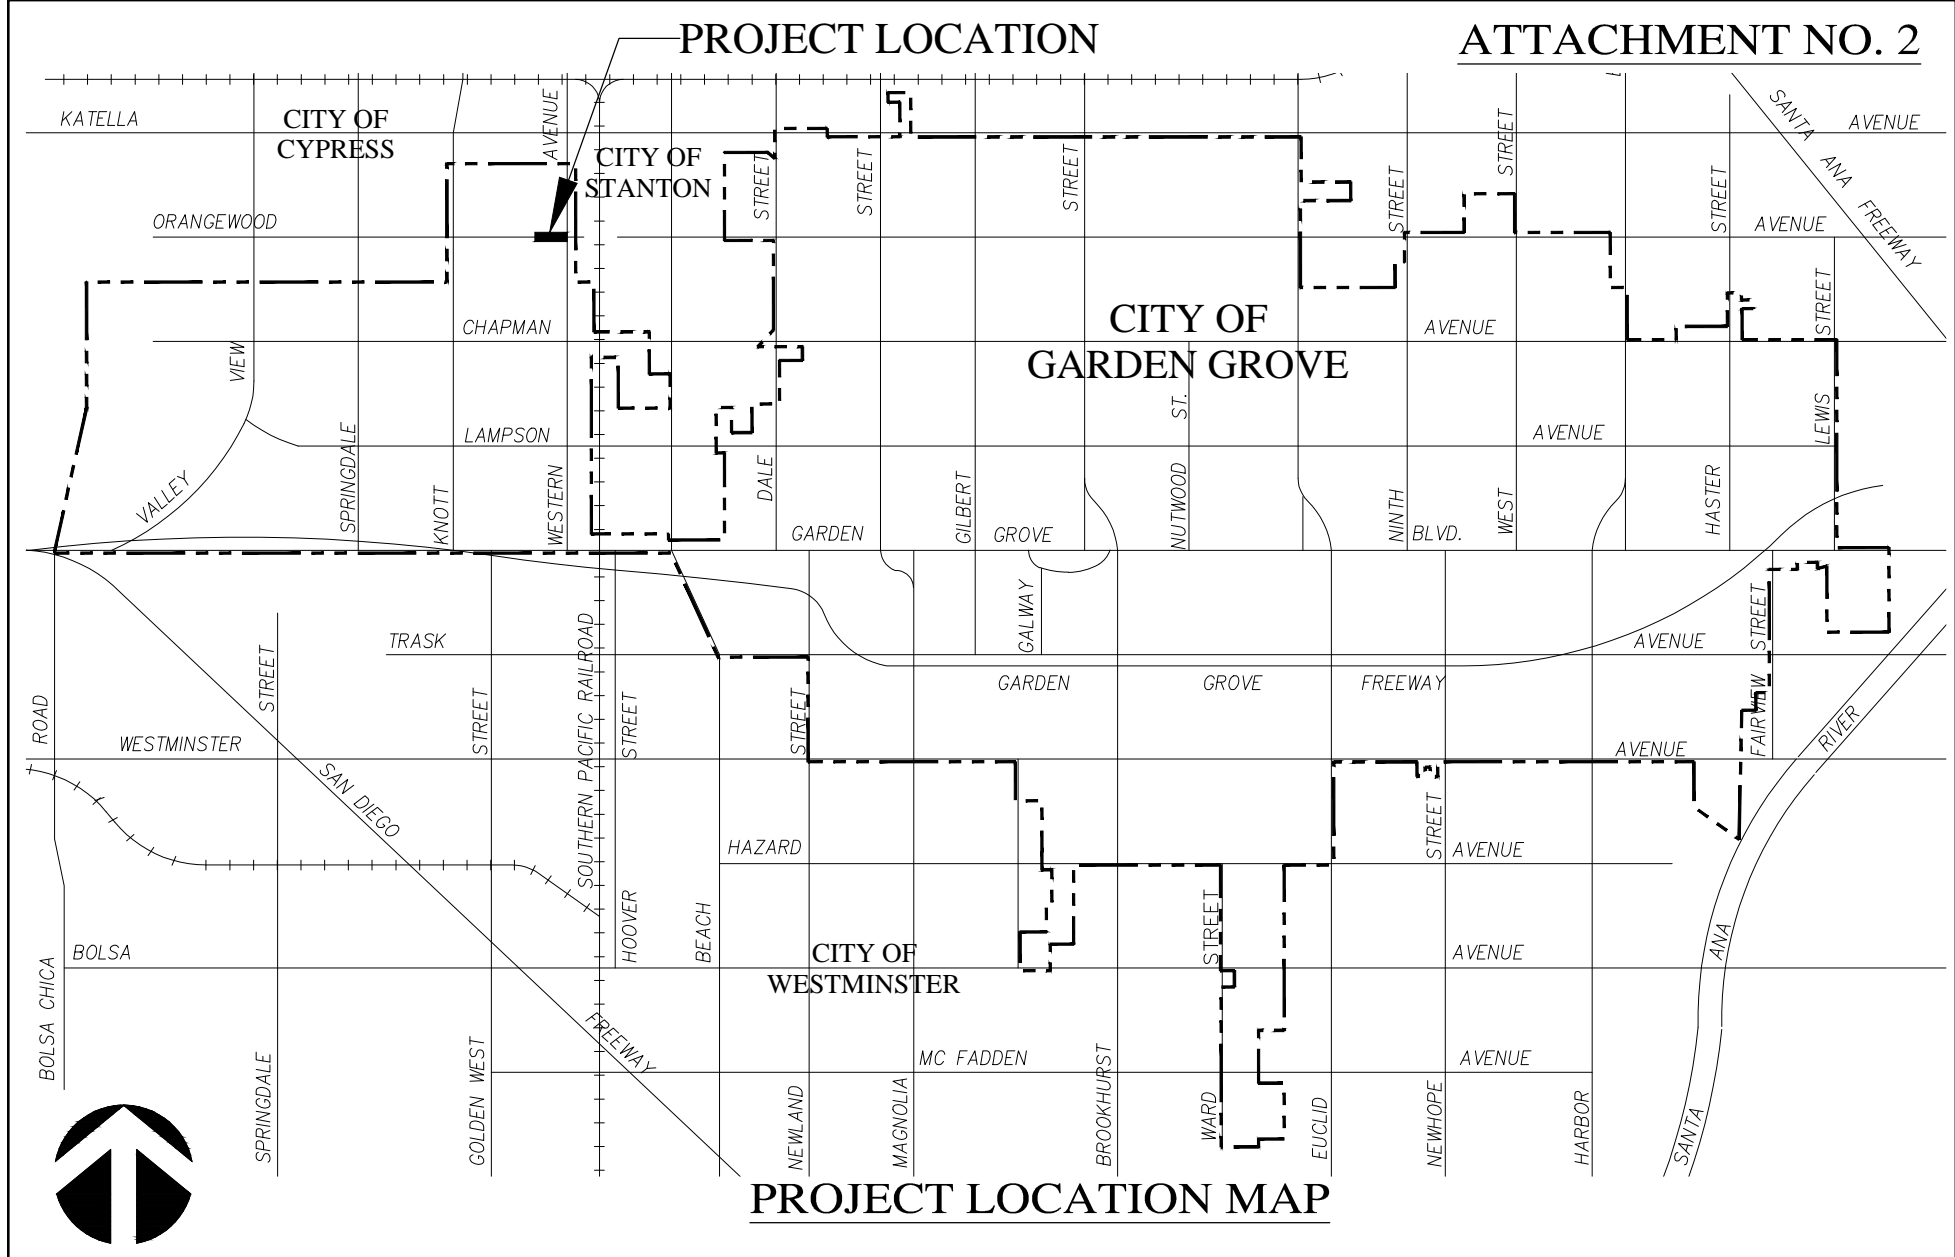

City Of Garden Grove
Department Of Public Works

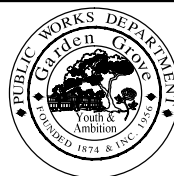

CHECKED BY: S.K.	SCALE: N.T.S.	PROJECT NO. 7838	DRAWING NO.
PREPARED BY: M.C.	GARDEN GROVE SANITARY DISTRICT ORANGEWOOD AVENUE SEWER IMPROVEMENTS		
DRAWN BY: M.G.			

SECTION 5 - AGREEMENT

CONSTRUCTION AGREEMENT

THIS AGREEMENT is made this 28th day of August, 2018, by the GARDEN GROVE SANITARY DISTRICT, a California Special District ("DISTRICT"), and MLADEN BUNTICH CONSTRUCTION CO., INC., hereinafter referred to as the ("CONTRACTOR")

RECITALS:

The following recitals are a substantive part of this Agreement:

1. This Agreement is entered into pursuant to Garden Grove Sanitary District Board of Directors Authorization dated August 28, 2018.
2. DISTRICT desires to utilize the services of the CONTRACTOR to furnish material, equipment, and labor for the, **ORANGEWOOD AVENUE SEWER IMPROVEMENTS PROJECT - PROJECT NO. 7838**.
3. The CONTRACTOR is qualified by virtue of experience, training, education, and expertise to accomplish services.

AGREEMENT

THE PARTIES MUTUALLY AGREE AS FOLLOWS:

- 5.1 General Conditions.** The CONTRACTOR certifies and agrees that all the terms, conditions and obligations of the Contract Documents as hereinafter defined, the location of the job site, and the conditions under which the work is to be performed have been thoroughly reviewed, and enters into this contract based upon the CONTRACTOR's investigation of all such matters and is in no way relying upon any opinions or representations of DISTRICT. It is agreed that this Contract represents the entire agreement. It is further agreed that the Contract Documents including the Notice Inviting Bids, Special Instructions to Bidders, if any, Plans, Specifications and the CONTRACTOR's Proposal, are incorporated in this Contract by reference, with the same force and effect as if the same were set forth at length herein, and that the CONTRACTOR and its subcontractors, if any, will be and are bound by any and all of said Contract Documents insofar as they relate in any part or in any way, directly or indirectly, to the work covered by this Contract.

"Project" as used herein defines the entire scope of the work covered by all the Contract Documents. Anything mentioned in the Specifications and not indicated in the Plans, or indicated in the Plans and not mentioned in the Specifications, shall be of like effect as if indicated and mentioned in both. In case of discrepancy in the Plans or Specifications, the matter shall be immediately submitted to ENGINEER, without whose decision the CONTRACTOR shall not adjust said discrepancy save only at the CONTRACTOR's own risk and expense. The decision of the ENGINEER shall be final.

SECTION 5 – AGREEMENT (Continued)

- 5.2 **Materials and Labor.** The CONTRACTOR shall furnish, under the conditions expressed in the project Plans and Specifications, at the CONTRACTOR's own expense, all labor and materials necessary, except such as are mentioned in the Specifications to be furnished by the DISTRICT, to construct and complete the project, in good workmanlike and substantial order. If the CONTRACTOR fails to pay for labor or materials when due, DISTRICT may settle such claims by making demand upon the surety to this Agreement. In the event of the failure or refusal of the surety to satisfy said claims, DISTRICT may settle them directly and deduct the amount of payments from the Contract price and any amounts due to the CONTRACTOR. In the event DISTRICT receives a stop notice from any laborer or material supplier alleging non-payment by the CONTRACTOR, DISTRICT shall be entitled to deduct all of its costs and expenses incurred relating thereto, including but not limited to administrative and legal fees.
- 5.3 **Project.** The Project is described as: **ORANGEWOOD AVENUE SEWER IMPROVEMENTS PROJECT - PROJECT NO. 7838.**
- 5.4 **Plans and Specifications.** The work to be done is shown in a set of detailed project Plans, Contract Documents and Specifications entitled: **ORANGEWOOD AVENUE SEWER IMPROVEMENTS PROJECT - PROJECT NO. 7838 – DRAWING NO. W-597.**

Said project Plans and Specifications and any revision, amendments or addenda thereto are attached hereto and incorporated herein as part of this Contract and referred to by reference. The work to be done shall also conform to the City of Garden Grove Standard Plans and Specifications (latest edition), as well as the Standard Plans for Public Works Construction 2012 Edition, and the Standard Specifications for Public Works Construction 2015 Edition, which are also incorporated herein and referred to by, reference.

- 5.5 **Time of Commencement and Completion.** the CONTRACTOR shall have **TWENTY-ONE (21) DAYS** from the award of the Contract to execute the Contract and supply DISTRICT with all of the documents and information required by the Instruction to Bidders and the other Contract Documents, including but not limited to, the necessary bonds and insurance certificates and endorsements. Once the DISTRICT receives the executed Contract and all of the other properly drafted and executed documents and information, it may issue a Notice to Proceed to the CONTRACTOR. If the CONTRACTOR refuses or fails to execute the Contract or refuses or fails to **provide the required documents and information within the TWENTY-ONE (21) DAYS**, the DISTRICT may then rescind the award of the Contract and then award the Contract to the next lowest responsive and responsible bidder.

Upon receipt of the Notice to Proceed, the CONTRACTOR agrees to **submit Shop Drawings and traffic control plans within FOURTEEN (14) DAYS**. Further, upon receipt of the Notice to Proceed the **CONTRACTOR shall diligently prosecute the Work under Contract to completion within FIFTY (50) TOTAL WORKING DAYS** excluding delays caused or authorized by the DISTRICT as set forth in Sections 5.7, 5.8 and 5.9 hereof.

SECTION 5 – AGREEMENT (Continued)

5.6 Time is of the Essence. Time is of the essence of this Contract. As required by the Contract Documents, the CONTRACTOR shall prepare and obtain approval of all Shop Drawings, details and samples, and do all other things necessary and incidental to the prosecution of the CONTRACTOR's work in conformance with an approved construction progress schedule. The CONTRACTOR shall coordinate the work covered by this Contract with that of all other contractors, subcontractors and of the DISTRICT, in a manner that will facilitate the efficient completion of the entire work in accordance with Section 5.5 herein. DISTRICT shall have complete control of the premises on which the work is to be performed and shall have the right to decide the time or order in which the various portions of the work shall be installed or the priority of the work of other subcontractors, and, in general, all matters representing the timely and orderly conduct of the work of the CONTRACTOR on the premises.

5.7 Excusable Delays. The CONTRACTOR shall be excused for any delay in the prosecution or completion of the Project caused by acts of God; inclement weather; damages caused by fire or other casualty for which the CONTRACTOR is not responsible; any act of negligence or default of DISTRICT; failure of DISTRICT to make timely payments to the CONTRACTOR; late delivery of materials required by this Contract to be furnished by DISTRICT; combined action of the workers in no way caused by or resulting from default or collusion on the part of the CONTRACTOR; a lockout by DISTRICT; or any other delays unforeseen by the CONTRACTOR and beyond the CONTRACTOR's reasonable control.

DISTRICT shall extend the time fixed in Section 5.5 herein for completion of the Project by the number of days the CONTRACTOR has thus been delayed, provided that the CONTRACTOR presents a written request to DISTRICT for such time extension within **FIFTEEN (15) DAYS** of the commencement of such delay and DISTRICT finds that the delay is justified. DISTRICT's decision will be conclusive on the parties to this Contract. Failure to file such request within the time allowed shall be deemed a waiver of the claim by the CONTRACTOR.

No claims by the CONTRACTOR for additional compensation or damages for delays will be allowed unless the CONTRACTOR satisfies DISTRICT that such delays were unavoidable and not the result of any action or inaction of the CONTRACTOR and that the CONTRACTOR took all available measures to mitigate such damages. Extensions of time and extra compensation as a result of incurring undisclosed utilities would be determined in accordance with Special Provisions and Section 3-3 of the Standard Specifications for Public Works Construction 2015 Edition (GREENBOOK). The DISTRICT's decision will be conclusive on all parties to this Contract.

5.8 Extra Work. The Contract price includes compensation for all Work performed by the CONTRACTOR, unless the CONTRACTOR obtains a written change order signed by a designated representative of DISTRICT specifying the exact nature of the extra work and the amount of extra compensation to be paid all as more particularly set forth in Section 5.9 hereof.

DISTRICT shall extend the time fixed in Section 5.5 for completion of the Project by the number of days reasonably required for the CONTRACTOR to perform the extra work, as determined by ENGINEER. The decision of the ENGINEER shall be final.

SECTION 5 – AGREEMENT (Continued)

5.9 Changes in Project.

- 5.9.1 DISTRICT may at any time, without notice to any surety, by written order designated or indicated to be a change order, make any change in the Work within the general scope of the Contract, including but not limited to changes:
- a. In the Specifications (including drawings and designs);
 - b. In the time, method or manner of performance of the Work;
 - c. In the DISTRICT -furnished facilities, equipment, materials, services or site;
or
 - d. Directing acceleration in the performance of the Work.

If the CONTRACTOR believes that the written order issued as part of this Section 5.9.1 has caused an increase in costs or time, the CONTRACTOR shall submit a written request for equitable adjustment to the DISTRICT that includes a detailed cost breakdown and time impact analysis in sufficient detail to allow the DISTRICT to analyze the request. Said notice shall be submitted via certified mail within **TWENTY (20) DAYS** of the CONTRACTOR's receipt of the written order. The CONTRACTOR's failure to submit the written request for equitable adjustment within the required **TWENTY (20) DAYS** shall constitute a waiver of any potential change order or claim for said alleged change. The DISTRICT shall review the CONTRACTOR's request and shall provide a written response within **THIRTY (30) DAYS** of receipt of the request either approving or denying the request.

- 5.9.2 A change may also be any other conflict, difficulty or issue which the CONTRACTOR believes caused any change to the CONTRACTOR's costs or project schedule, provided the CONTRACTOR gives the DISTRICT written notice and a request for equitable adjustment that includes a detailed cost breakdown and time impact analysis in sufficient detail to allow the DISTRICT to analyze the request. The notice shall also state the date the CONTRACTOR became aware of the issue, circumstances and source of the issue and that the CONTRACTOR regards the issue as a change order. Said written notice shall be delivered to the DISTRICT via certified mail within **TWENTY (20) DAYS** of the CONTRACTOR's first notice of the issue. The CONTRACTOR's failure to submit the notice, which includes the written request for equitable adjustment within the required **TWENTY (20) DAYS** shall constitute a waiver of any potential change order or claim for said alleged change. The DISTRICT shall review the CONTRACTOR's request and shall provide a written response within **THIRTY (30) DAYS** of receipt of the request either approving or denying the request.
- 5.9.3 Except as provided in this Section 5.9, no order, statement or conduct of the DISTRICT or its representatives shall be treated as a change under this Section 5.9 or entitle the CONTRACTOR to an equitable adjustment.
- 5.9.4 Except for claims based on defective specifications, no claim for any change under paragraph 5.9.1 or 5.9.2 above shall be allowed for any Work performed more than **TWENTY (20) DAYS** before the CONTRACTOR gives written notice as required in paragraphs 5.9.1 and 5.9.2. In the case of defective specifications for which the DISTRICT is responsible, the equitable adjustment shall include any

SECTION 5 – AGREEMENT (Continued)

increased direct cost the CONTRACTOR reasonably incurred in attempting to comply with those defective specifications.

- 5.9.5 If the CONTRACTOR intends to assert a claim for an equitable adjustment under this Section 5.9, it must, within **THIRTY (30) DAYS** after receipt of a denial of a request for equitable adjustment under paragraphs 5.9.1 and 5.9.2, submit a written statement to the DISTRICT setting forth the general nature and monetary extent of such claim. The DISTRICT may extend the **THIRTY (30) DAY** period. The CONTRACTOR's failure to submit the notice of a claim, within the required **THIRTY (30) DAYS** shall constitute a waiver of the claim by the CONTRACTOR.
- 5.9.6 No claim by the CONTRACTOR for an equitable adjustment shall be allowed if made after final payment under this Agreement.
- 5.9.7 The CONTRACTOR hereby agrees to make any and all changes, furnish the materials and perform the Work that DISTRICT may require without nullifying this Contract. The CONTRACTOR shall adhere strictly to the project Plans and Specifications unless a change there from is authorized in writing by the DISTRICT. Under no condition shall the CONTRACTOR make any changes to the Project, either in additions or deductions, without the written order of the DISTRICT and the DISTRICT shall not pay for any extra charges made by the CONTRACTOR that have not been agreed upon in advance in writing by the DISTRICT. The CONTRACTOR shall submit immediately to the DISTRICT written copies of its firm's cost or credit proposal for change in the Work. Disputed Work shall be performed as ordered in writing by the DISTRICT and the proper cost or credit breakdowns therefore shall be submitted without delay by the CONTRACTOR to DISTRICT.
- 5.10 **Liquidated Damages for Delay.** The parties agree that if the total Work called for under this Contract, in all parts and requirements, is not completed within the time specified in Section 5.5 herein, plus the allowance made for delays or extensions authorized under Sections 5.7, 5.8, and 5.9 herein, the DISTRICT will sustain damage which would be extremely difficult and impractical to ascertain. The parties therefore agree that the CONTRACTOR will pay to DISTRICT the sum of **One Thousand Five Hundred dollars (\$1,500.00) per day** for each and every calendar day during which completion of the Project is so delayed. The CONTRACTOR agrees to pay such liquidated damages and further agrees that CITY may offset the amount of liquidated damages from any monies due or that may become due the CONTRACTOR under the Contract.
- 5.11 **Contract Price and Method of Payment.** DISTRICT agrees to pay and the CONTRACTOR agrees to accept as full consideration for the faithful performance of this Contract, subject to any subsequent additions or deductions as provided in approved change orders, the sum of **Seven hundred eight thousand eight hundred thirty five dollars and 00/100 (\$ 708,835.00)** as itemized in the bid proposal.

Progress payments shall be made to the CONTRACTOR on a monthly basis for each successive month as the work progresses. The CONTRACTOR shall be paid such sum as will bring the total payments received since the commencement of the Work up to ninety – five percent (95%) of the value of the Work completed, less all previous payments, provided that the CONTRACTOR submits the request for payment prior to the end of the day required to meet the payment schedule. **The DISTRICT will retain FIVE PERCENT (5%) of the**

SECTION 5 – AGREEMENT (Continued)

amount of each such progress estimate and material cost until **THIRTY (30) DAYS** after the recordation of the Notice of Completion.

Payments shall be made on demands drawn in the manner required by law, accompanied by a certificate signed by the ENGINEER, stating that the Work for which payment is demanded has been performed in accordance with the terms of the Contract. Partial payments of the Contract price shall not be considered as an acceptance of any part of the Work.

- 5.12 **Substitution of Securities in Lieu of Retention of Funds.** Pursuant to California Public Works Contract Code § 22300, the CONTRACTOR will be entitled to post approved securities with the DISTRICT or an approved financial institution in order to have the DISTRICT release funds retained by the DISTRICT to ensure performance of the Contract. The CONTRACTOR shall be required to execute an addendum to this Contract together with escrow instructions and any other documents in order to effect this substitution.

- 5.13 **Completion.** Within **TEN (10) DAYS** after the time of completion of the Contract, the CONTRACTOR shall file with the ENGINEER its affidavit stating that all workers and persons employed, all firms supplying materials, and all subcontractors upon the Project have been paid in full, and that there are no claims outstanding against the Project for either labor or material, except those certain items, if any, to be set forth in an affidavit covering disputed claims, or items in connection with Stop Notices which have been filed under the provisions of the statutes of the State of California. DISTRICT may require affidavits or certificates of payment and/or releases from any subcontractor, laborer or material supplier.

5.14 **CONTRACTOR's Employees Compensation**

- 5.14.1 **General Prevailing Rate.** DISTRICT has ascertained from the State of California Director of Industrial Relations, the general prevailing rate of per diem wages and the general prevailing rate for legal holiday and overtime work in the locality in which the Work is to be performed for each craft or type of work needed to execute this Contract, and copies of the same are on file in the Office of the City Engineer. The CONTRACTOR agrees that not less than said prevailing rates shall be paid to workers employed on this public works contract as required by Labor Code Section 1774 of the State of California.

- 5.14.2 **Forfeiture for Violation.** The CONTRACTOR shall, as a penalty to the DISTRICT, forfeit **ONE HUNDRED DOLLARS (\$100.00) FOR EACH CALENDAR DAY** or portion thereof for each worker paid (either by the CONTRACTOR or any subcontractor under it) less than the prevailing rate of per diem wages as set by the Director of Industrial Relations, in accordance with Sections 1770-1780 of the California Labor Code for the Work provided for in this Contract, all in accordance with Section 1775 of the Labor Code of the State of California.

- 5.14.3 **Apprentices.** Section 1777.5, 1777.6 and 1777.7 of the Labor Code of the State of California, regarding the employment of apprentices is applicable to this Contract and the CONTRACTOR shall comply therewith if the prime Contract involves thirty thousand dollars (\$30,000.00) or more or twenty (20) working days, or more; or if contracts of specialty contractors not bidding for work through the general or prime CONTRACTOR are two thousand dollars (\$2,000.00) or more for five (5) working days or more.

SECTION 5 – AGREEMENT (Continued)

5.14.4 Workdays. In the performance of this Contract, not more than eight (8) hours shall constitute a day's work, and the CONTRACTOR shall not require more than eight (8) hours of labor in a day from any person employed by him hereunder except as provided in paragraph (5.14.2) above. The CONTRACTOR shall conform to Article 3, Chapter 1, Part 7 (Sections 1810 et seq.) of the Labor Code of the State of California and shall forfeit to the DISTRICT as a penalty, the sum of twenty-five Dollars (\$25.00) for each worker employed in the execution of this Contract by the CONTRACTOR or any subcontractor for each calendar day during which any worker is required or permitted to labor more than eight (8) hours in any one calendar day and forty (40) hours in any one week in violation of said Article. The CONTRACTOR shall keep an accurate record showing the name and actual hours worked each calendar day and each calendar week by each worker employed by the CONTRACTOR in connection with the Project.

5.14.5 Record of Wages: Inspection. The CONTRACTOR agrees to maintain accurate payroll records showing the name, address, social security number, work classification, straight-time and overtime hours worked each day and week, and the actual per diem wages paid to each journeyman, apprentice, worker or other employee employed by it in connection with the Project and agrees to require that each of its subcontractors does the same. The applicable the CONTRACTOR or subcontractor or its agent having authority over such matters shall certify all payroll records as accurate. The CONTRACTOR further agrees that its payroll records and those of its subcontractors shall be available to the employee or employee's representative, the Division of Labor Standards Enforcement, and the Division of Apprenticeship Standards and shall comply with all of the provisions of Labor Code Section 1776, in general. The CONTRACTOR shall comply with all the provisions of Labor Code Section 1776, and shall submit payroll records to the Labor Commissioner pursuant to Labor Code Section 1771.4(a)(3). The CONTRACTOR shall submit copies of certified payroll reports **and cancelled checks** for labors, every two weeks to the ENGINEER. Certified payroll and cancelled checks submittals are due one month after start of construction and every two weeks thereafter. *If the certified payroll and cancelled checks are not submitted, the CONTRACTOR will be notified that compliance is required within five (5) working days or contract work must cease. The DISTRICT will not be responsible for any delay or acceleration charges or any incurred costs or damages as a result of the work stoppage due to the CONTRACTOR's failure to comply.* Work shall be cease in an orderly, safe fashion with all vehicle access restored, should this not occur, DISTRICT will correct the deficiencies and deduct the cost from funds due to the CONTRACTOR. In addition, no progress payment shall be made until the copies of certified payroll reports and cancelled checks are submitted.

5.15 Surety Bonds. The CONTRACTOR shall, upon entering into performance of this Agreement, furnish bonds in the amount of one hundred percent (100%) of the Contract price bid, to guarantee the faithful performance of the Work, and the other in the amount of one hundred percent (100%) of the Contract price bid to guarantee payment of all claims for labor and materials furnished. This Contract shall not become effective until such bonds are supplied to and approved by the DISTRICT.

5.16 Insurance.

5.16.1 The CONTRACTOR is also aware of the provisions of Section 3700 of the Labor Code, which requires every employer to be insured against liability for Workers'

SECTION 5 – AGREEMENT (Continued)

Compensation or undertake self-insurance in accordance with the provisions of that Code, and will comply with such provisions before commencing the performance of the Work of this Contract.

- 5.16.2 The CONTRACTOR and all subcontractors shall carry workers' compensation insurance for the protection of its employees during the progress of the Work. The insurer shall waive its rights of subrogation against the DISTRICT, its officers, agents and employees and shall issue a certificate to the policy evidencing same.
- 5.16.3 The CONTRACTOR shall at all times carry, on all operations hereunder, bodily injury, including death, and property damage liability insurance, including automotive operations bodily injury and property damage coverage; and builders' all risk insurance. All insurance coverage shall be in amounts specified by the DISTRICT in the Insurance Requirements and shall be evidenced by the issuance of a certificate and additional insured endorsement in forms prescribed by the DISTRICT and shall be underwritten by insurance companies satisfactory to the DISTRICT for all operations, subcontract work, contractual obligations, product or completed operations, all owned vehicles and non-owned vehicles. Said insurance coverage obtained by the CONTRACTOR, excepting workers' compensation coverage, shall name the DISTRICT, its Officers, Agents, Employees, Engineers, and Consultants for this Contract, and all public agencies from whom permits will be obtained and their Directors, Officers, Agents and Employees, as determined by the DISTRICT, as additional insured on said policies. Additional insured status shall be evidenced in the form of an Additional Insured Endorsement (CG 20 10 1185). A sample is included in the appendix of the Specifications for reference.

For any claims related to this Project, the CONTRACTOR's insurance coverage shall be primary insurance as respects City of Garden Grove, Garden Grove Sanitary District and their respective Officers, Officials, Agents, Employees, Engineers, Volunteers, and Consultants for this Contract, and all public agencies from whom permits will be obtained and their Directors, Officers, Agents and Employees, as determined by the Garden Grove Sanitary District. Any insurance or self-insurance maintained by the City of Garden Grove, Garden Grove Sanitary District, and/or their respective Officers, Officials, Agents, Employees, Engineers, Volunteers, and Consultants for this Contract, and all public agencies from whom permits will be obtained and their Directors, Officers, Agents and Employees, as determined by the Garden Grove Sanitary District shall be excess of the CONTRACTOR's insurance and not contribute with it.

- 5.16.4 Before the CONTRACTOR performs any Work at, or prepares or delivers materials to, the site of construction, the CONTRACTOR shall furnish the following:

COMMENCEMENT OF WORK. The CONTRACTOR shall not commence Work under this Agreement until all certificates and endorsements have been received and approved by Garden Grove Sanitary District. All insurance required by this Agreement shall contain a Statement of Obligation on the part of the carrier to notify Garden Grove Sanitary District of any material change, cancellation, or termination at least **THIRTY (30) DAYS** in advance. The CONTRACTOR shall also provide a **waiver of subrogation** for each policy.

SECTION 5 – AGREEMENT (Continued)

INSURANCE AMOUNTS. The CONTRACTOR shall maintain all of the foregoing insurance coverage in force until the Work under this Contract is fully completed. The requirement for carrying the foregoing insurance shall not derogate from the provisions for indemnification of Garden Grove Sanitary District and/or City of Garden Grove by the CONTRACTOR under Section 5.17 of this Contract. Notwithstanding nor diminishing the obligations of the CONTRACTOR with respect to the foregoing, the CONTRACTOR shall subscribe for and maintain in full force and effect during the life of this Contract, the following insurance in amounts not less than the amounts specified and issued by a company admitted and licensed in California and having a Best's Guide Rating of A-Class VII or better **(Claims made and modified occurrence policies are not acceptable):**

Workers' Compensation	As required by the State of California.
Employer's Liability	\$1,000,000 per accident for bodily injury or disease.
Commercial General Liability (including operations, products and completed operations, and not excluding XCU)	\$5,000,000 per occurrence for bodily injury, personal injury and property damage. Coverage shall include mobile equipment.
Automobile Liability, including non-owned and hired vehicles	\$2,000,000 combined single limit for bodily injury and property damage.
Course of Construction	Completed value of the project with no coinsurance penalty provisions.

Excess liability, follows form coverage, shall be provided for any underlying policy that does not meet the policy limits required and set forth herein. Insurance companies must be acceptable to Garden Grove Sanitary District and have a Best's Guide Rating of A-, Class VII or better, as approved by Garden Grove Sanitary District.

An Additional Insured Endorsement, **ongoing and products-completed operations**, and including mobile equipment, for the Commercial General Liability policy shall designate Garden Grove Sanitary District, City of Garden Grove and their respective Officers, Officials, Agents, Employees, Engineers, Volunteers, and Consultants for this Contract, and all public agencies from whom permits will be obtained and their Directors, Officers, Agents and Employees, as determined by the Garden Grove Sanitary District as additional insureds for liability arising out of work or operations performed by or on behalf of the CONTRACTOR. The CONTRACTOR shall provide to Garden Grove Sanitary District proof of insurance and endorsement forms that conform to Garden Grove Sanitary District's requirements, as approved by the Garden Grove Sanitary District.

An Additional Insured Endorsement for Automobile Liability policy, shall designate Garden Grove Sanitary District, City of Garden Grove, and their respective Officers, Officials, Agents, Employees, Engineers, Volunteers, and Consultants for this Contract, and all public agencies from whom permits will be obtained and their Directors, Officers, Agents and Employees, as determined by the Garden Grove Sanitary District as additional insureds for automobiles owned,

SECTION 5 – AGREEMENT (Continued)

leased, hired, or borrowed by the CONTRACTOR. The CONTRACTOR shall provide to Garden Grove Sanitary District proof of insurance and endorsement forms that conform to Garden Grove Sanitary District's requirements, as approved by the Garden Grove Sanitary District.

A Loss Payee Endorsement for the Course of Construction policy shall designate Garden Grove Sanitary District as loss payee. The CONTRACTOR shall provide to Garden Grove Sanitary District proof of insurance and endorsement forms that conform to City's requirements, as approved by the Garden Grove Sanitary District.

In the event any of the CONTRACTOR's underlying policies do not meet policy limits within the insurance requirements, the CONTRACTOR shall provide coverage under an excess liability policy. The policy must be a follows form excess/umbrella policy. The CONTRACTOR shall provide the **schedule of underlying policies** for an excess/umbrella liability policy, state that the excess/umbrella policy **follows form** on the insurance certificate, and provide an **additional insured endorsement** for the excess/umbrella liability policy designating Garden Grove Sanitary District, City of Garden Grove, and their respective Officers, Officials, Agents, Employees, Engineers, Volunteers, and Consultants for this Contract, and all public agencies from whom permits will be obtained and their Directors, Officers, Agents and Employees, as determined by the Garden Grove Sanitary District as additional insureds.

A primary/non-contributory endorsement shall be provided to Garden Grove Sanitary District for each policy. For any claims related to this Agreement, the CONTRACTOR's insurance coverage shall be primary insurance as respects Garden Grove Sanitary District, City of Garden Grove, and their respective officers, officials, agents, employees, and volunteers for this Contract and all public agencies from whom permits will be obtained and their directors, officers, agents, and employees as determined by Garden Grove Sanitary District. Any insurance or self-insurance maintained by Garden Grove Sanitary District, City of Garden Grove, and/or their respective officers, officials, agents, employees, and volunteers for this Contract and all public agencies from whom permits will be obtained and their directors, officers, agents, and employees, as determined by Garden Grove Sanitary District shall be excess of the CONTRACTOR's insurance and shall not contribute with it. The CONTRACTOR shall provide to Garden Grove Sanitary District proof of insurance and endorsement forms that conform to Garden Grove Sanitary District's requirements, as approved by the Garden Grove Sanitary District.

Garden Grove Sanitary District or its representatives shall at all times have the right to inspect and receive the original or a certified copy of all said policies of insurance, including certificates. The CONTRACTOR shall pay the premiums on the insurance hereinabove required.

If the CONTRACTOR maintains higher insurance limits than the minimums shown above, the CONTRACTOR shall provide coverage for the higher insurance limits otherwise maintained by the CONTRACTOR.

SECTION 5 – AGREEMENT (Continued)

5.17 Risk and Indemnification. All Work covered by this Contract done at the site of construction or in preparing or delivering materials to the site shall be at the risk of the CONTRACTOR alone. The CONTRACTOR agrees to save, indemnify and keep the DISTRICT, CITY, and their respective Officers, Agents, Employees, Engineers, and Consultants for this Contract, and all public agencies from whom permits will be obtained and their directors, Officers, Agents and Employees harmless against any and all liability, claims, judgments, costs and demands, including demands arising from injuries or death of persons (CONTRACTOR'S employees included) and damage to property, arising directly or indirectly out of the obligations herein undertaken or out of the operations conducted by the CONTRACTOR, save and except claims or litigation arising through the sole negligence or sole willful misconduct of DISTRICT and will make good to reimburse DISTRICT for any expenditures, including reasonable attorneys' fees DISTRICT may incur by reason of such matters, and if requested by DISTRICT, will defend any such suits at the sole cost and expense of the CONTRACTOR.

5.18 Termination.

5.18.1 This Contract may be terminated in whole or in part in writing by the DISTRICT for its convenience, provided that the CONTRACTOR is given (1) not less than ten (10) days written notice (delivered by certified mail, return receipt requested) of intent to terminate, and (2) an opportunity for consultation with the terminating party prior to termination.

5.18.2 If termination for default or convenience is effected by the DISTRICT, an equitable adjustment in the price provided for in this Contract shall be made, but (1) no amount shall be allowed for anticipated profit on unperformed services or other Work, and (2) any payment due to the CONTRACTOR at the time of termination may be adjusted to cover any additional costs to the DISTRICT because of the CONTRACTOR's default.

5.18.3 Upon receipt of a termination action under paragraph (5.18.1) or (5.18.2) above, the CONTRACTOR shall (1) promptly discontinue all affected Work (unless the notice directs otherwise), and (2) deliver or otherwise make available to the DISTRICT all data, drawings, specifications, reports, estimates, summaries and such other information and materials as may have been accumulated by the CONTRACTOR in performing this Contract whether completed or in process.

5.18.4 Upon termination under paragraphs (5.18.1) and (5.18.2) above, the DISTRICT may take over the work and may award another party an agreement to complete the Work under this Contract.

5.19 Warranty. The CONTRACTOR agrees to perform all Work under this Contract in accordance with the DISTRICT's designs, Plans and Specifications.

The CONTRACTOR guarantees for a period of one (1) year from the date of the notice of completion of the Work that the completed Work is free from all defects due to faulty materials, equipment or workmanship and that he shall promptly make whatever adjustments or corrections which may be necessary to cure any defects, including repairs or any damage to other parts of the system resulting from such defects. The DISTRICT shall promptly give notice to the CONTRACTOR of observed defects. In the event that the CONTRACTOR fails to make adjustments, repairs, corrections or other work made

SECTION 5 – AGREEMENT (Continued)

necessary by such defects, the DISTRICT may do so and charge the CONTRACTOR the cost incurred. The performance bond shall remain in full force and effect through the guarantee period.

The CONTRACTOR's obligations under this clause are in addition to the CONTRACTOR's other express or implied assurances of this Contract or state law and in no way diminish any other rights that the DISTRICT may have against the CONTRACTOR for faulty materials, equipment or work.

5.20 Attorneys' Fees. If any action at law or in equity is necessary to enforce or interpret the terms of this Contract, each shall bear its own attorneys' fees, costs and necessary disbursements. Notwithstanding the foregoing, if any action is brought against the CONTRACTOR or any subcontractor to enforce a Stop Notice or Notice to Withhold, which named the DISTRICT as a party to said action, the DISTRICT shall be entitled to reasonable attorneys' fees, costs and necessary disbursements arising out of the defense of such action by the DISTRICT. The DISTRICT shall be entitled to deduct its costs for any Stop Notice filed, whether court action is involved or not.

5.21 Notices. Any notice required or permitted under this Contract may be given by ordinary mail at the address set forth below. Any party whose address changes shall notify the other party in writing.

To DISTRICT:

Garden Grove Sanitary District
Public Works Department
Attention: Myung J. Chun
13802 Newhope Street
Garden Grove, CA 92843
(714) 741-5977
(714) 638-9906 Fax

TO CONTRACTOR:

MLADEN BUNTICH
CONSTRUCTION CO., INC.
ATTN: MLADEN BUNTICH JR.
1500 WEST 9TH STREET
UPLAND, CA 91786
(909) 920-9977
(909) 920-9905 FAX

SIGNATURE ON NEXT PAGE

SECTION 5 – AGREEMENT (Continued)

IN WITNESS THEREOF, these parties have executed this Construction Agreement on the day and year shown below.

"DISTRICT"
GARDEN GROVE SANITARY DISTRICT

Date: _____

By: _____

Scott C. Stiles
General Manager

ATTEST:

DISTRICT Secretary

Date: _____

"CONTRACTOR"

MLADEN BUNTICH CONSTRUCTION CO., INC.

CONTRACTOR'S State License No. **532604 A**
(Expiration Date: **JUNE 30, 2020**)

By: _____

Title: **President**

Date: **August 1, 2018**

APPROVED AS TO FORM:



Garden Grove Sanitary District
General Counsel

Date: **8-14-18**

If the CONTRACTOR is a corporation, a Corporate Resolution and/or Corporate Seal is required.

VASILJ, INC.

General Engineering Contractor
State Contractors License # 711040

RECEIVED
CITY OF GARDEN GROVE
CITY CLERK'S OFFICE

Tel: (626) 480-1442
Fax: (626) 480-1610

July 12, 2018

2018 JUL 12 PM 9:42

City of Garden Grove
Attn: Myung J Chun.
11222 Acacia Parkway
Garden Grove, CA 92842

**Subject: Letter of Intent to Withdraw Contractor Bid for Project:
Orangewood Avenue Sewer Improvements Project No. 7838**

Dear Mr. Chun:

By this letter, Vasilj, Inc. respectfully request to withdraw our bid proposal submitted July 10, 2018, for the above-mentioned project, due to a clerical error.


Our error was found in the following Bid Items No. 5-7 "Installation of 10 & 15 & 18 VCP". Specifically Trench Street Resurfacing, Asphalt material & labor for T-Cut section and T Cap Section by paving machine were not included in the bid item total.

We formally request withdrawal of our bid for this project and relief from it.

Vasilj, Inc. is a qualified general engineering contractor who has completed several projects of this size and scope in the recent past, and we are terribly apologetic that this happened. Furthermore, we hope this error will not cast a shadow of doubt on our ability to bid and construct this type of work for future Garden Grove projects.

Should you have any questions in regards to this matter and wish to discuss it in more detail please feel free to contact me directly at 909.414.8423. or by email at joevasilj@aol.com.

Regards,

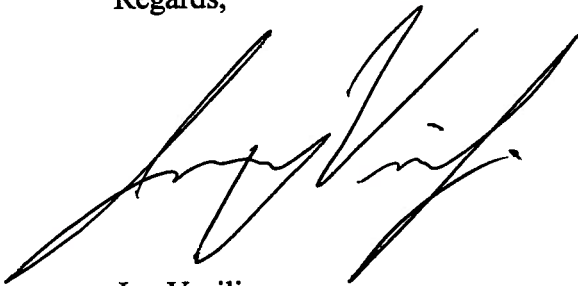

Joe Vasilj
Manager
Vasilj, Inc.