



# VACATION EXHIBIT

BRADY WAY  
GARDEN GROVE, CA.

STANFORD AVE

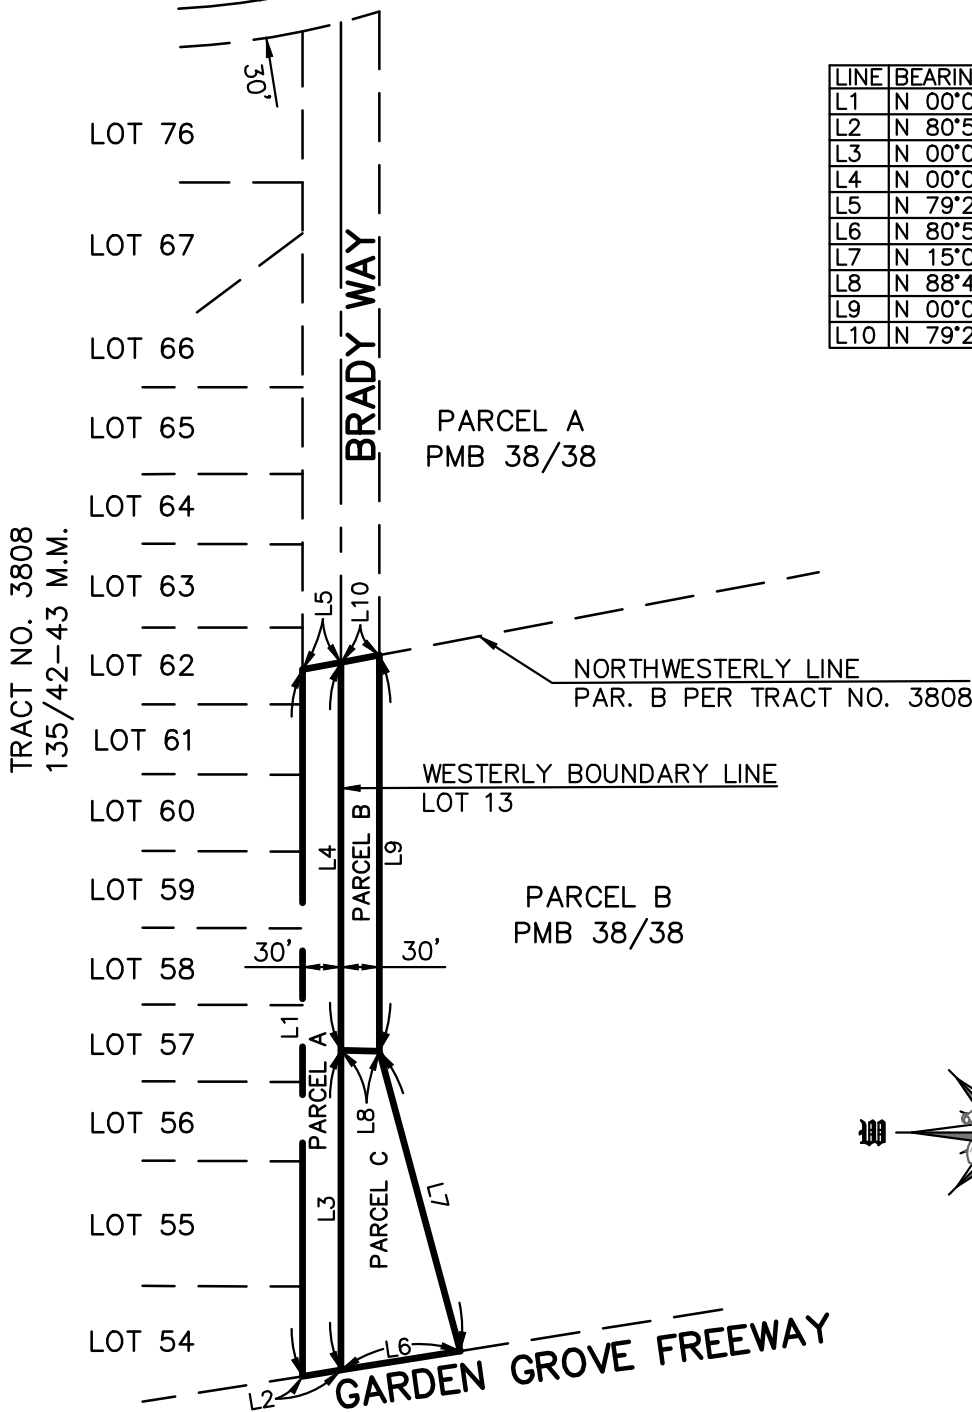

LINE	BEARING	DISTANCE
L1	N 00°00'00" E	552.10'
L2	N 80°57'48" E	30.38'
L3	N 00°00'00" E	249.79'
L4	N 00°00'00" W	303.18'
L5	N 79°20'15" E	30.53'
L6	N 80°57'48" E	94.43'
L7	N 15°06'27" W	242.69'
L8	N 88°44'40" W	30.01'
L9	N 00°00'00" W	309.49'
L10	N 79°20'15" E	30.53'

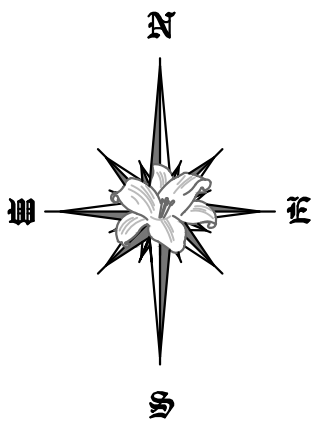

SHEET <u>2</u> OF <u>2</u>	SCALE: 1" = 150'	<b>JRN CIVIL ENGINEERS</b>
	DATE: 08/07/19	
FILE NO. 18517-A	DRAWN BY: JFC	232 AVENIDA FABRICANTE, SUITE 107 SAN CLEMENTE, CALIFORNIA 92672
	CHKD. BY: JRN	(949) 248-4685 FAX (949) 248-4687